

COPYRIGHT © UNIVERSAL PRESS PTY LTD.
LOCALITY PLAN
 NOT TO SCALE
 NSW COUNTRY ROAD - REF MAP 174 GRID G5


SITE LAYOUT
 SCALE 1:100

SIGNAGE NOTES:

- #6 EME SIGN SECURED TO MONOPOLE 3m ABOVE GROUND LEVEL. REFER TO 005486 FOR DETAILS.
- #2 EME SIGN SECURED BEHIND ALL ANTENNAS.


Legend

- EXISTING TRIG LINE OF SIGHT
- E O/H ELECTRICITY
- F TELSTRA U/G FIBRE
- E TELSTRA U/G ELECTRICITY
- w U/G WATER MAINS

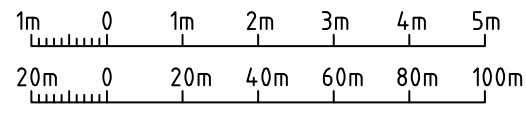

NOTES

- FOR EME SIGNS REFER TO 005486A10 FOR DETAILS.
- EXISTING U/G SERVICES NEAR TELSTRA COMPOUND LOCATION MAY NEED TO BE RELOCATED

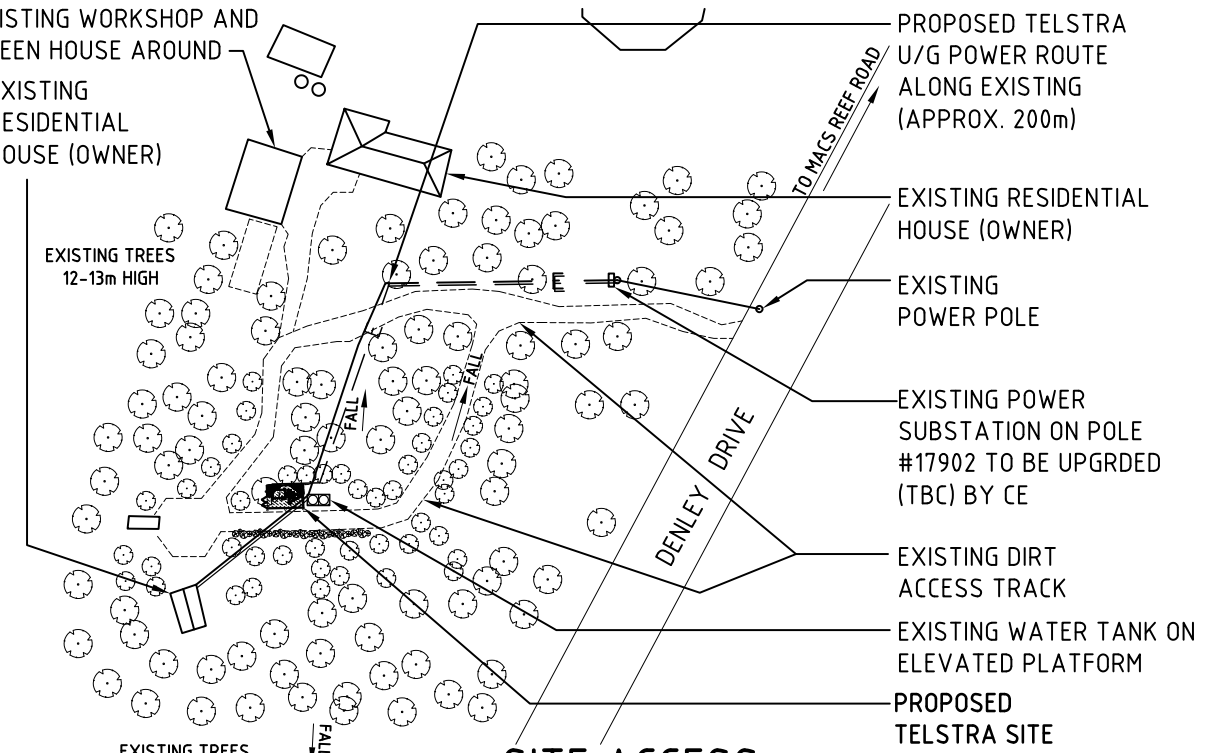

SITE ACCESS
 SCALE 1:2000

PRELIMINARY

DO NOT SCALE
 F

| | |
|--|---------------------|
| SITE REFERENCE POINT A HAND HELD GPS READING ± 10m, CENTRE OF MONOPOLE | |
| LATITUDE (S) | -35.215091 (GDA 94) |
| LONGITUDE (E) | 149.333325 (GDA 94) |

aurecon
 Aurecon Australia Pty Ltd ABN 54 005 139 873
 116 Military Road (P.O. Box 538) Telephone: +61 2 9465 5599
 Neutral Bay Facsimile: +61 2 9465 5598
 New South Wales 2089 Australia Email: sydney@ap.aurecongroup.com

| ORDER | DRAWN | CHKD | AMENDMENT | EXAM | APPD | DATE | ISS |
|------------|-------|------|--|------|------|----------|-----|
| NA06329.01 | YL | GJF | PRELIMINARY FOR APPROVAL - 69949559W001TCI | LY | JSP | 24.06.09 | 1 |
| NA06329.01 | AQ | AQ | PRELIMINARY FOR APPROVAL - 70651850W002A | EL | NT | 26.07.10 | 2 |
| NA06329.01 | AQ | AQ | PRELIMINARY FOR APPROVAL - 70651850W002A | PM | NT | 15.04.11 | 3 |

Telstra
 MOBILE NETWORK SITE 266451
 WAMBOIN, DENLEY DRIVE
 SITE LAYOUT AND ACCESS
 OFF DENLEY DRIVE
 DWG NO. N108825 SHT NO. S1 INDEX



© Telstra Corporation Limited ABN 33 051 775 556 All rights reserved.